


**10TH ANNUAL CANADIAN NEUROSCIENCE MEETING
MAY 29-JUNE 1ST, 2016
SHERATON CENTRE HOTEL, TORONTO
LOWER CONCOURSE**

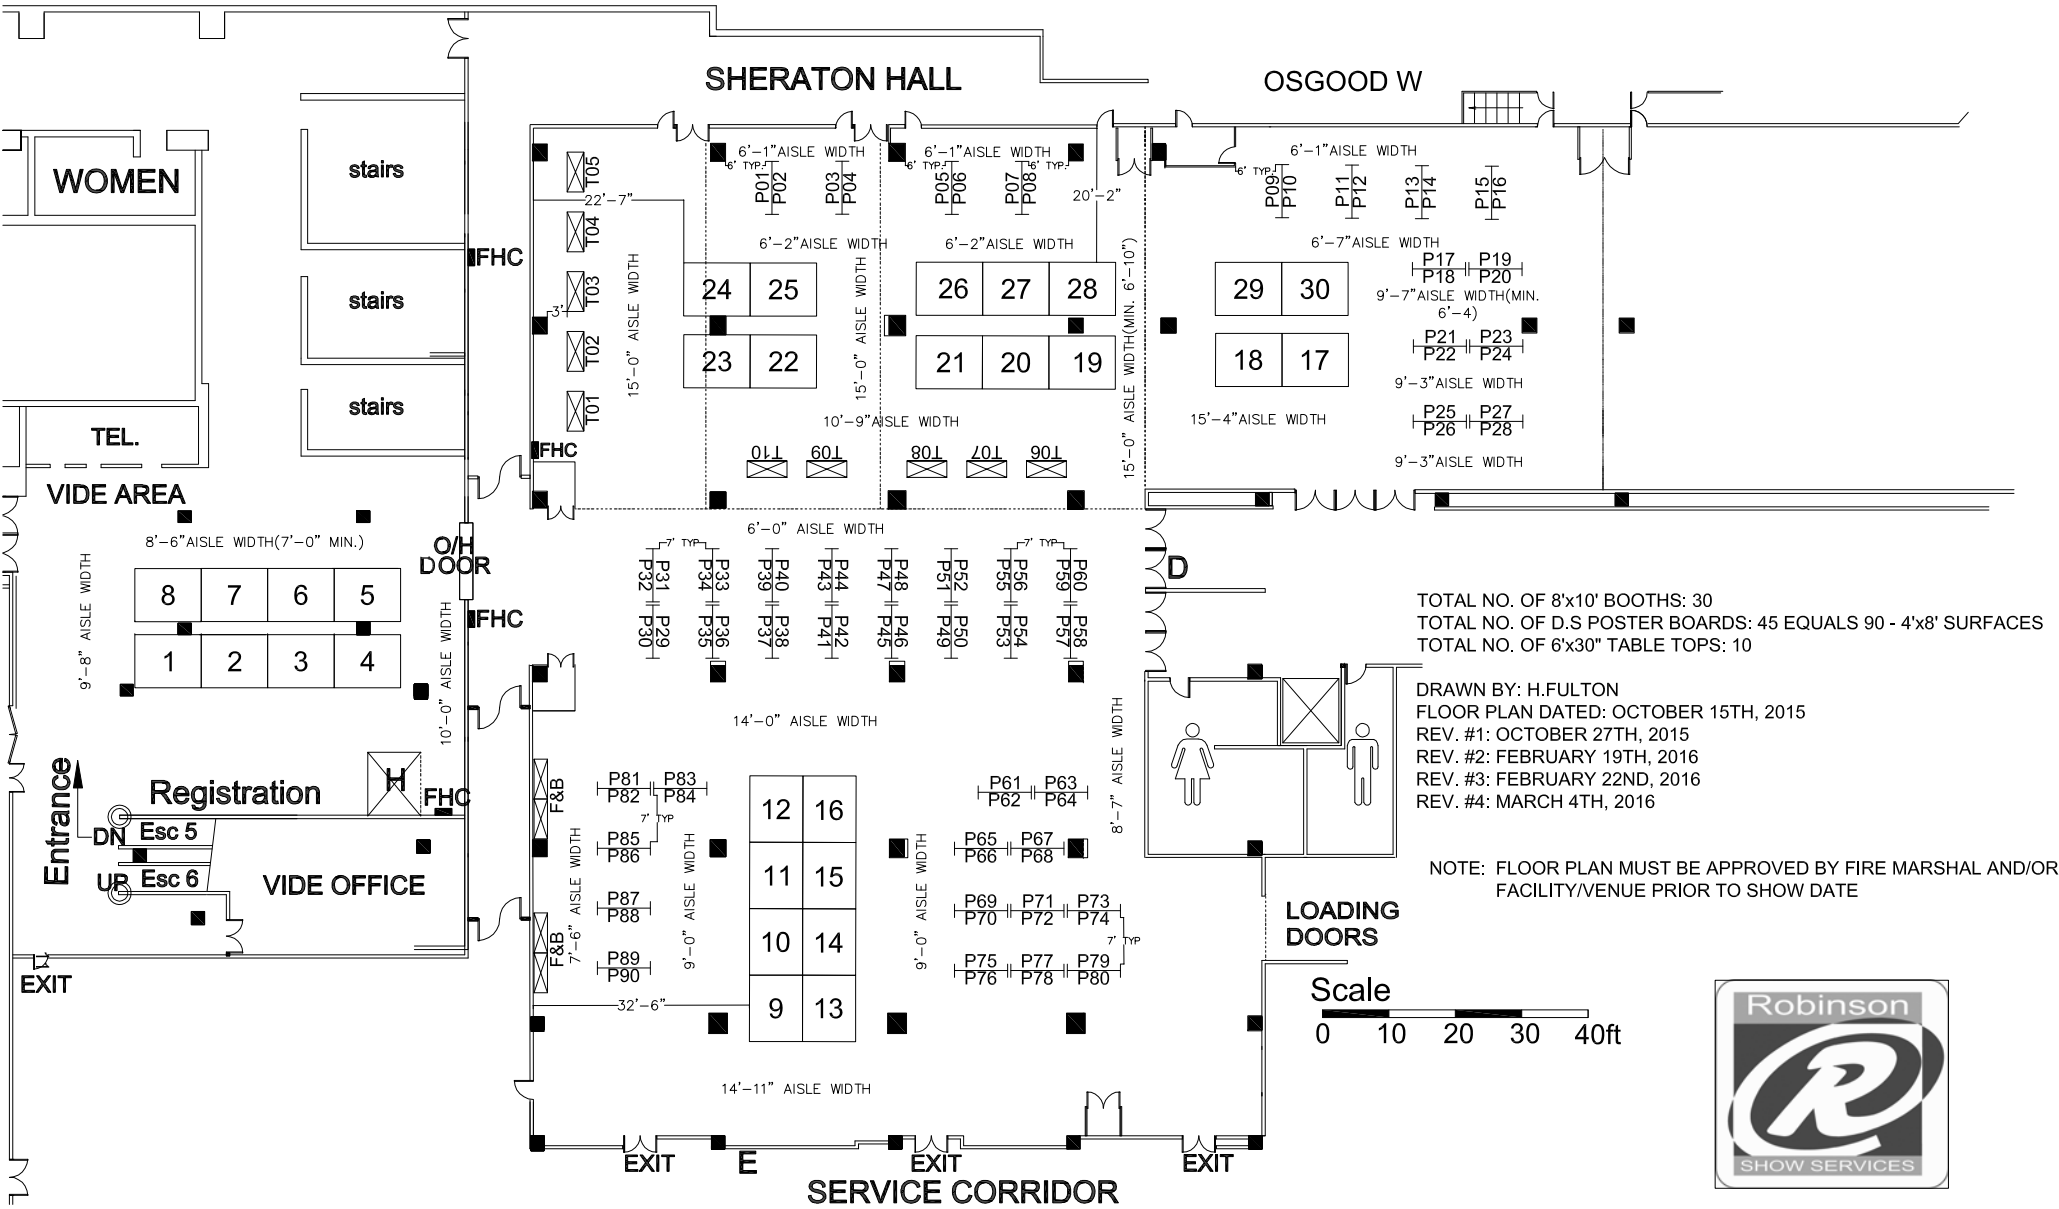

TOTAL NO. OF 8'x10' BOOTHS: 30
 TOTAL NO. OF D.S POSTER BOARDS: 45 EQUALS 90 - 4'x8' SURFACES
 TOTAL NO. OF 6'x30" TABLE TOPS: 10

DRAWN BY: H.FULTON
 FLOOR PLAN DATED: OCTOBER 15TH, 2015
 REV. #1: OCTOBER 27TH, 2015
 REV. #2: FEBRUARY 19TH, 2016
 REV. #3: FEBRUARY 22ND, 2016
 REV. #4: MARCH 4TH, 2016

NOTE: FLOOR PLAN MUST BE APPROVED BY FIRE MARSHAL AND/OR FACILITY/VENUE PRIOR TO SHOW DATE